


PLAY GROUND

450'-0"x500'-0" = 2,25,000 SQ. FT OR 20903 SQM.

VAISH PUBLIC SCHOOL


VAISH SR. SEC SCHOOL

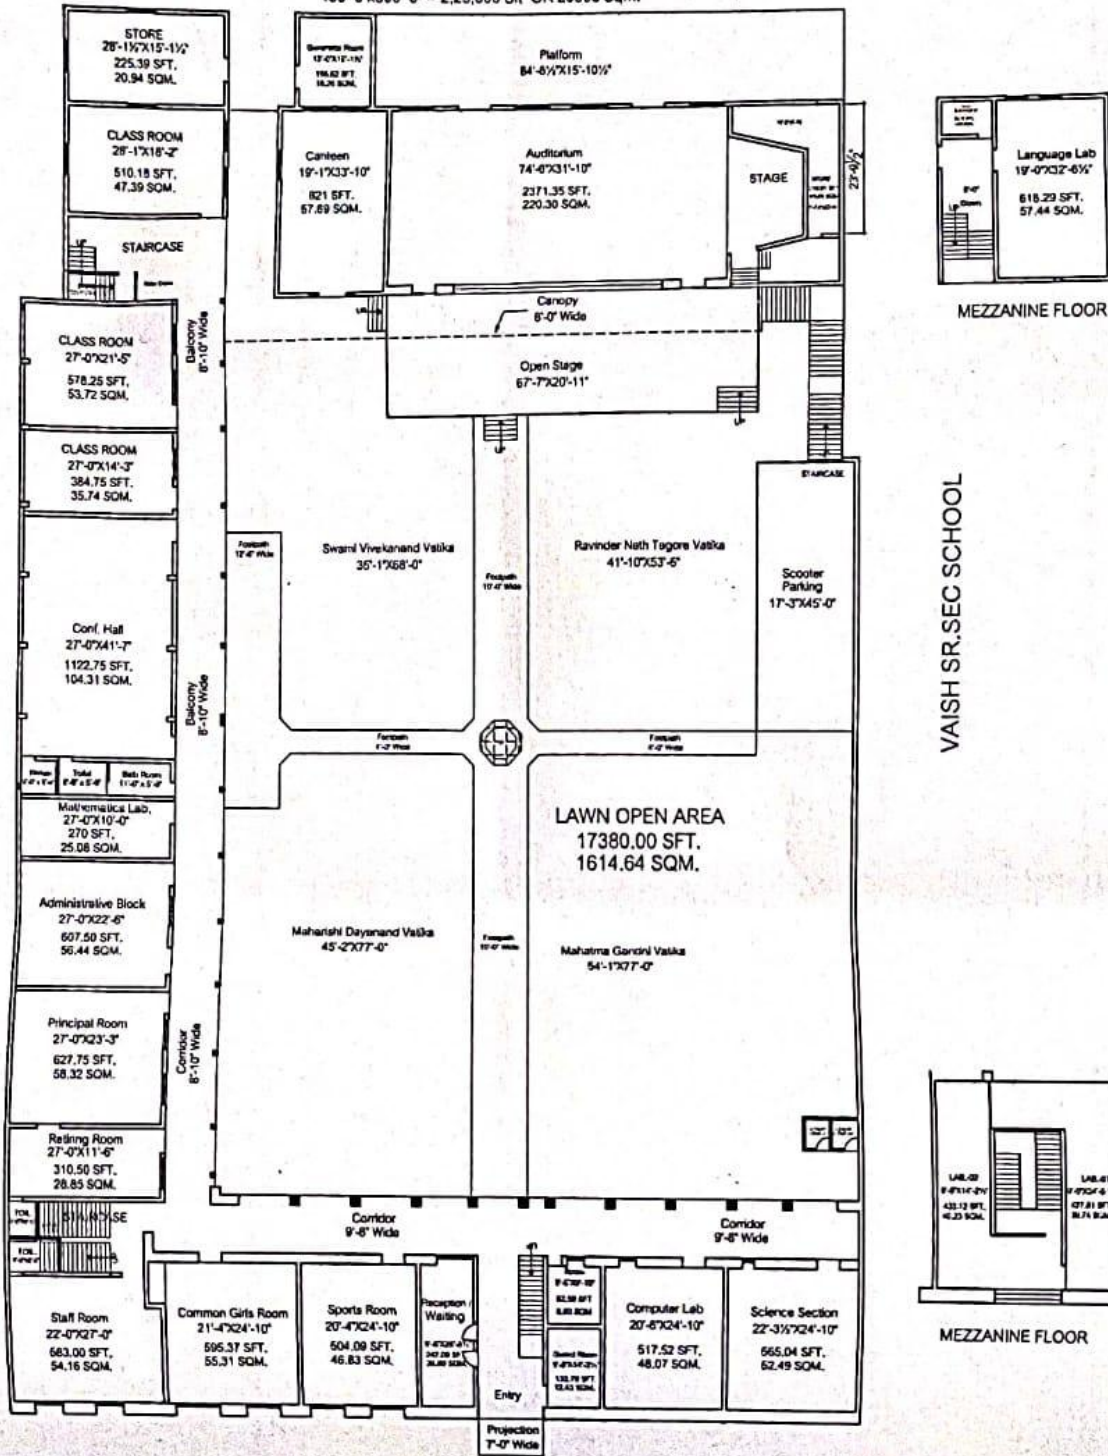

TOTAL PLOT AREA = 36206 Sq. Ft. OR 3363.61 SQM.
 OR = 4023 SQYDS.
 TOTAL GROUND FLOOR COVD. AREA = 17145.90 SFT, OR 1592.89 SQM.
 TOTAL FIRST FLOOR COVD. AREA = 16660.80 SFT, OR 1547.82 SQM.
 TOTAL MEZZANINE COVD. AREA = 1532.97 SFT, OR 142.42 SQM.
 (427.81+433.12+618.29+53.75)=1532.97
 TOTAL BUILTUP AREA = 35339.67 SFT. OR 3283.13 SQM.

A Mittal
3D ISOMETRIC PVT. LTD.
 Ar. RAVI MITTAL
 CA/2011/52306
 1st Floor, L.R. Complex, Pillar No.10
 Chotu Ram Chowk, Rohtak-124001
 Architect • Interiors Project • Management
 +91-9729893270, 8950632020

TITLE :- EXISTING BUILDING OF VAISH COLLEGE OF EDUCATION, ROHTAK	FLOOR :- GROUND & MEZZANINE FLOOR	Owner's Sign. _____ Architect's Sign. _____
--	--------------------------------------	--

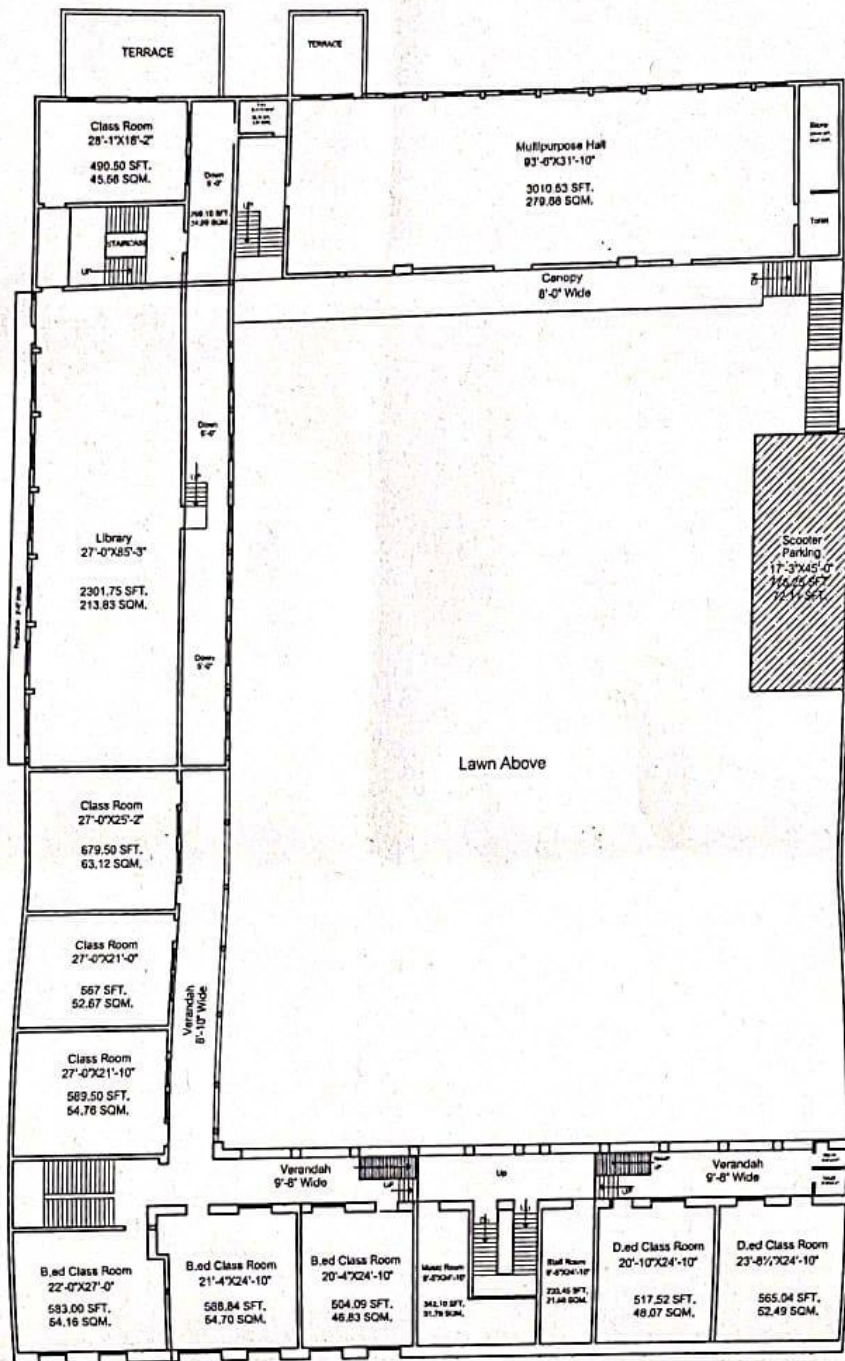

TOTAL FIRST FLOOR COVD. AREA = 16660.80 SFT. OR 1547.82 SQM.

Handwritten signature

SD ISOMETRIC PVT. LTD.
 Ar. RAVI MITTAL
 CA/2011/52306
 1st Floor, L.R. Complex, ...
 Chhatra ...
 © Architect © Interior Project © Management
 +91-9729893179, 8950031020

TITLE :-
 EXISTING BUILDING OF VAISH COLLEGE OF EDUCATION,
 ROHTAK

FLOOR :-
 FIRST FLOOR PLAN

Owner's Sign.

Architect's Sign.